


Appendix 5.2

Initial Assessment Receptor Locations

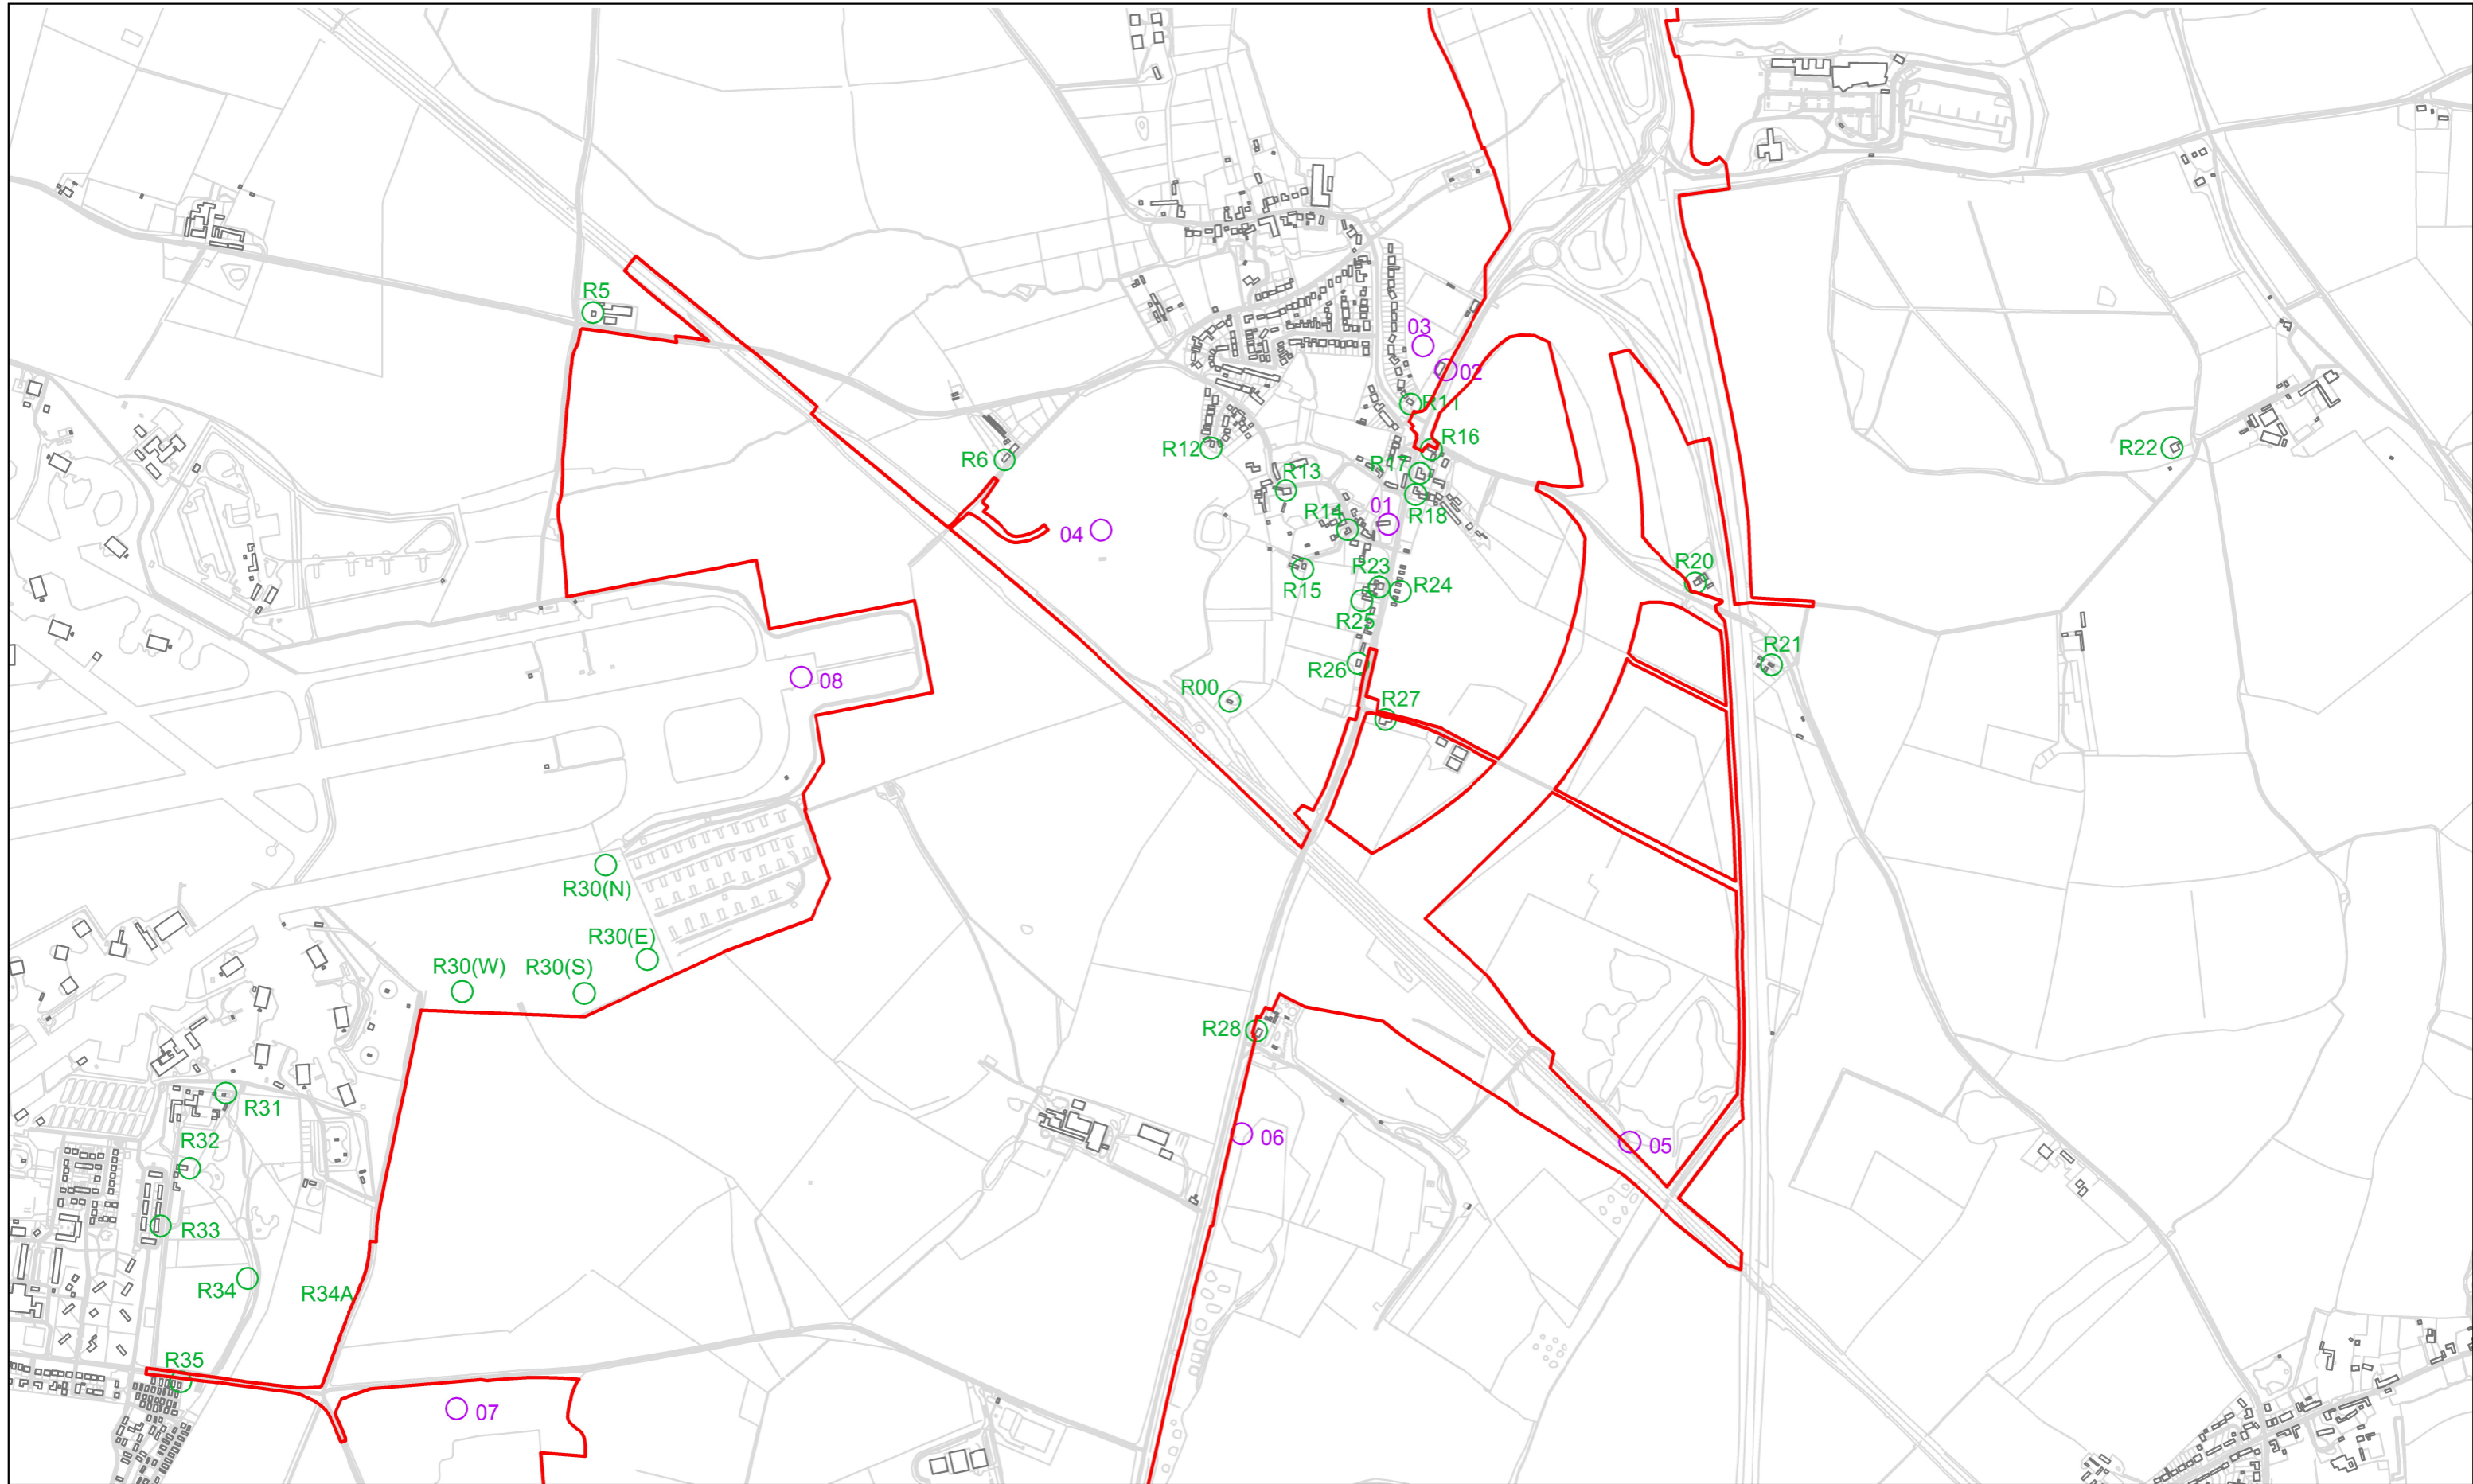

NOTES:

Green
Residential Receptor

Purple
Non Residential Receptor

VANGUARDIA
| | | | | | | |

www.vanguardia.co.uk/

Vanguardia Ltd.
The Ministry, 79-31 Borough Road
London SE1 1DN United Kingdom
t +44 (0) 2039 682 460/ +44 (0) 1883 718 690

Copyright: Vanguardia, 2019. All rights reserved.

PROJECT

Oxfordshire SRFI

DRAWING TITLE

Initial Assessment Receptors Plan 1/2

Date

04/05/2022

Scale (@ A3)

NTS

Drawn by

VP

Checked by

AT

Client

Oxfordshire Railfreight Limited

Project number


103306

DRAWING NUMBER

VC-103306-DW-0003

REV

03

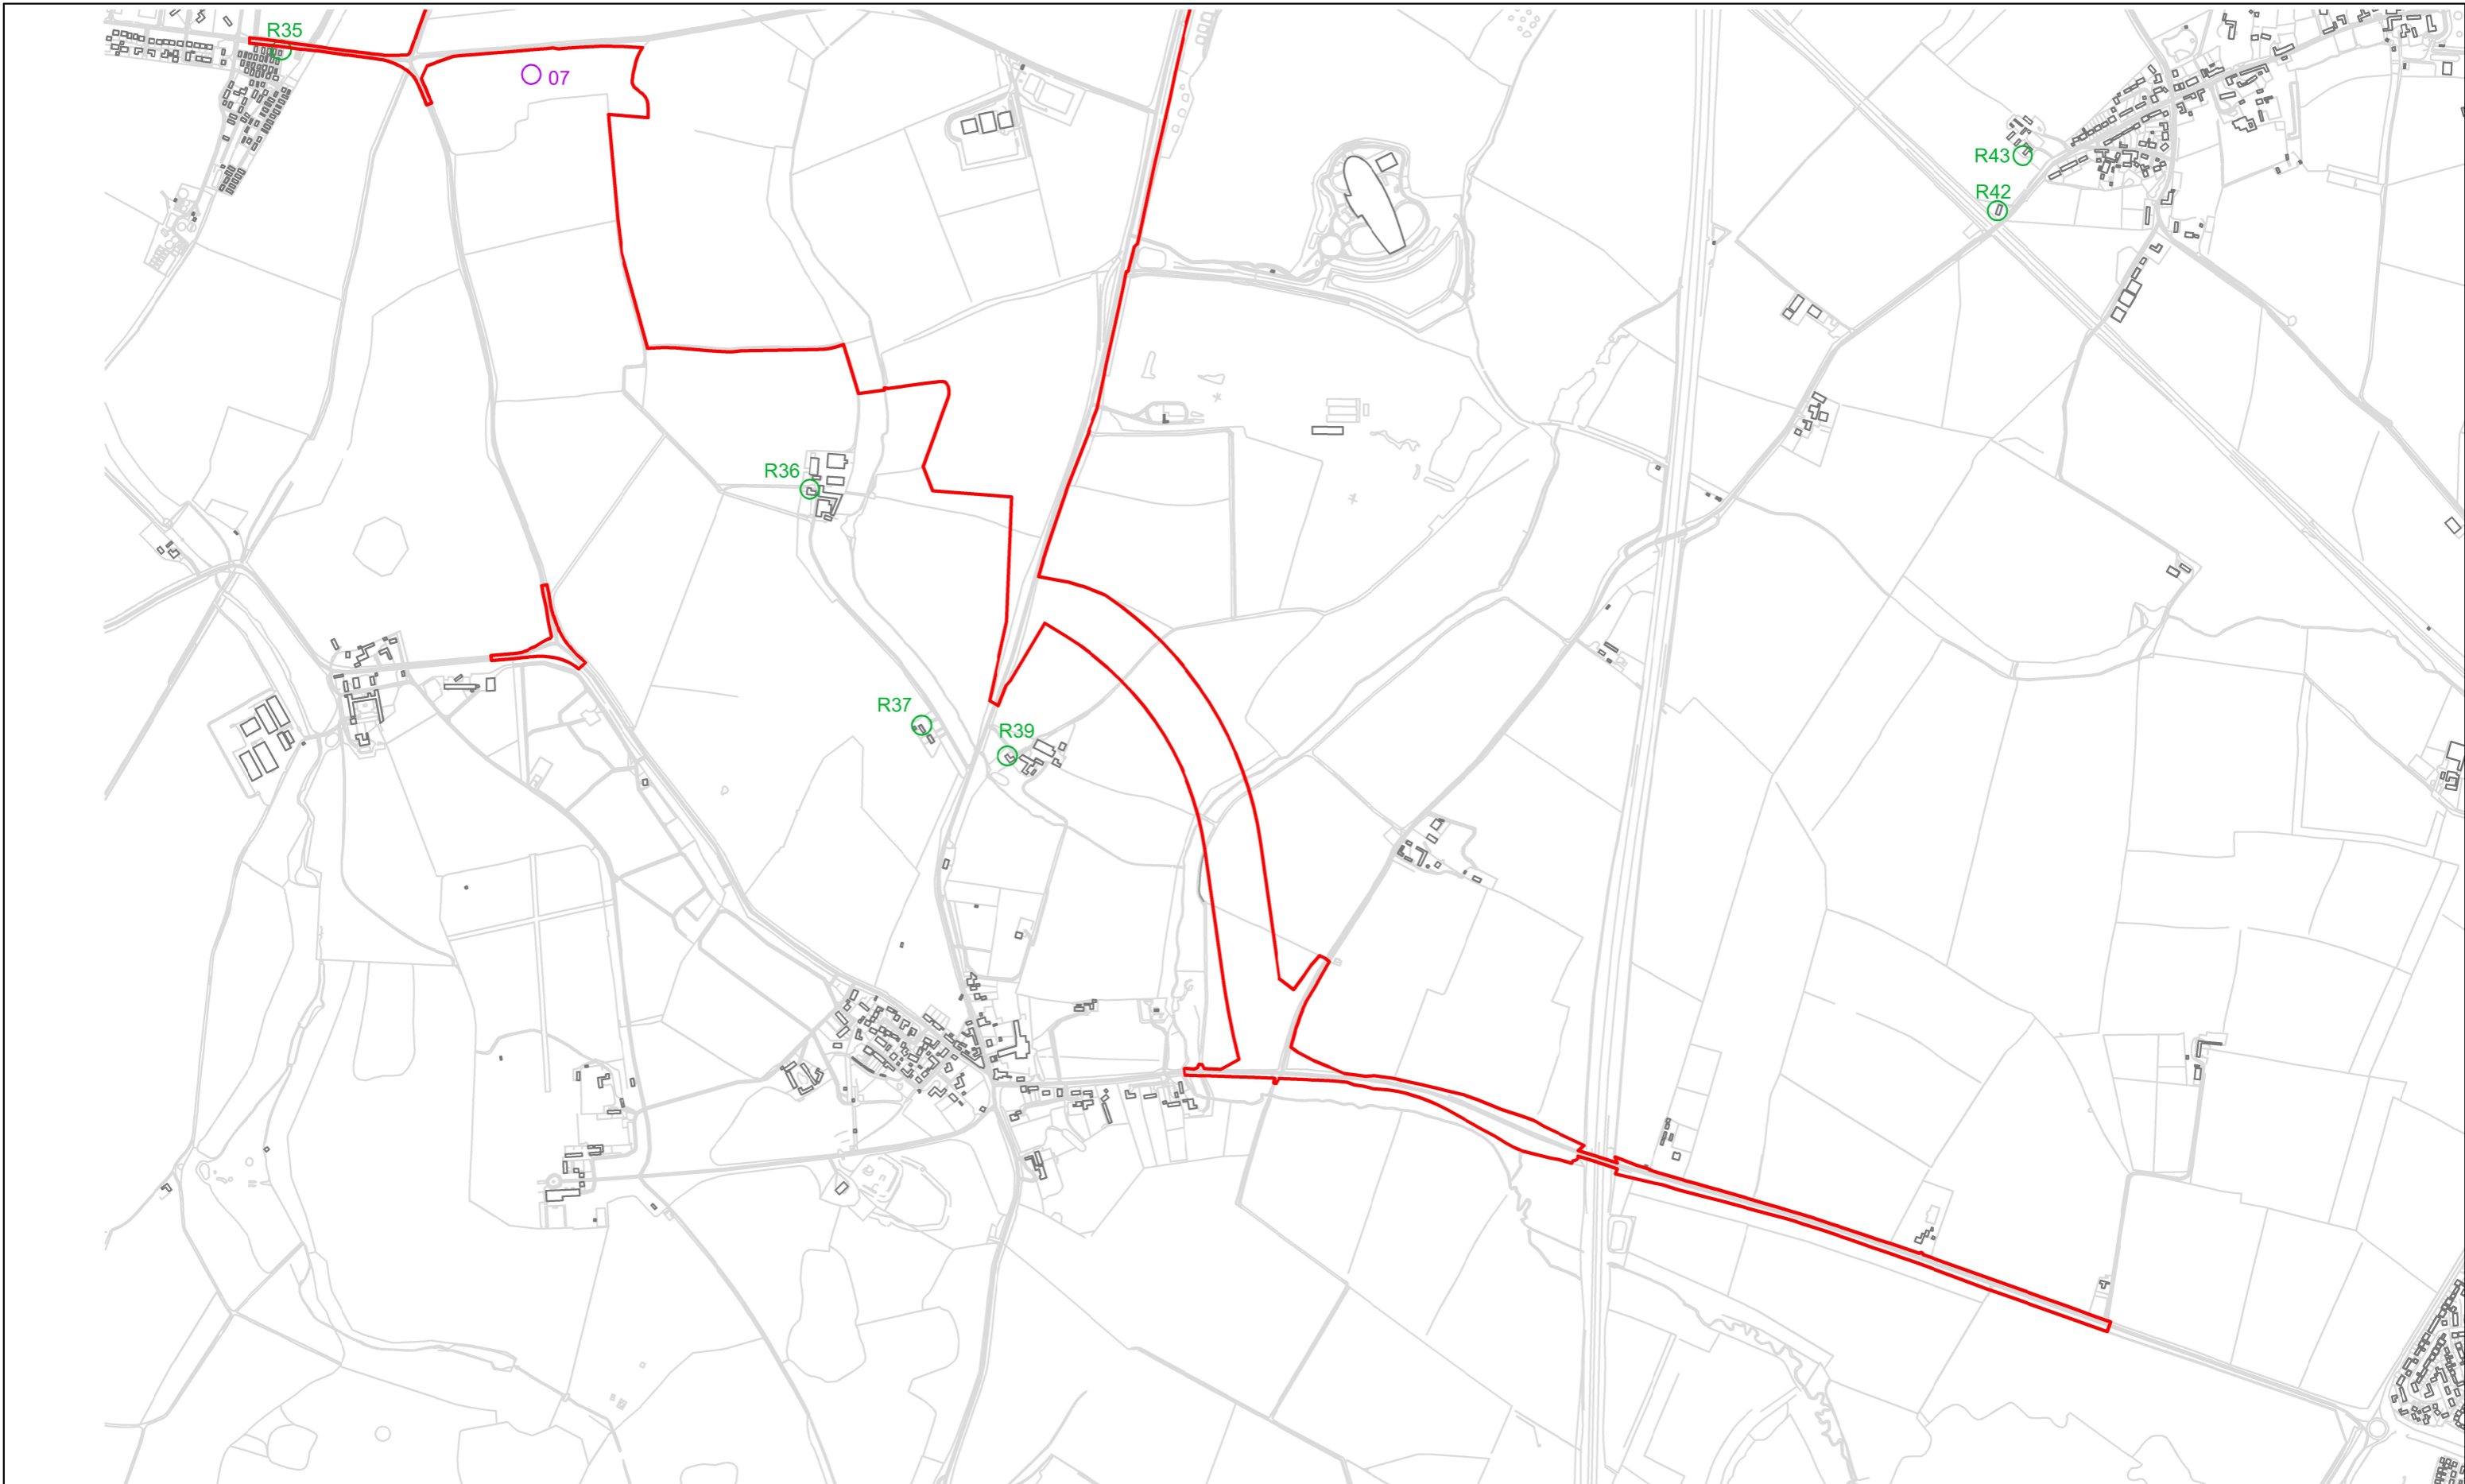

VANGUARDIA
| | | | | | | |

www.vanguardia.co.uk/

Vanguardia Ltd.
The Ministry, 79-31 Borough Road
London SE1 1DN United Kingdom
t +44 (0) 2039 682 460/ +44 (0) 1883 718 690

Copyright: Vanguardia, 2019. All rights reserved.

NOTES:

Revision notes...

Green
Residential Receptor

Purple
Non Residential Receptor

PROJECT

Oxfordshire SRFI

DRAWING TITLE

Initial Assessment Receptors Plan 2/2

Date

04/05/2022

Scale (@ A3)

NTS

Drawn by

VP

Checked by

AT

Client

Oxfordshire Railfreight Limited

Project number

103306

DRAWING NUMBER

VC-103306-DW-0004

REV

03