


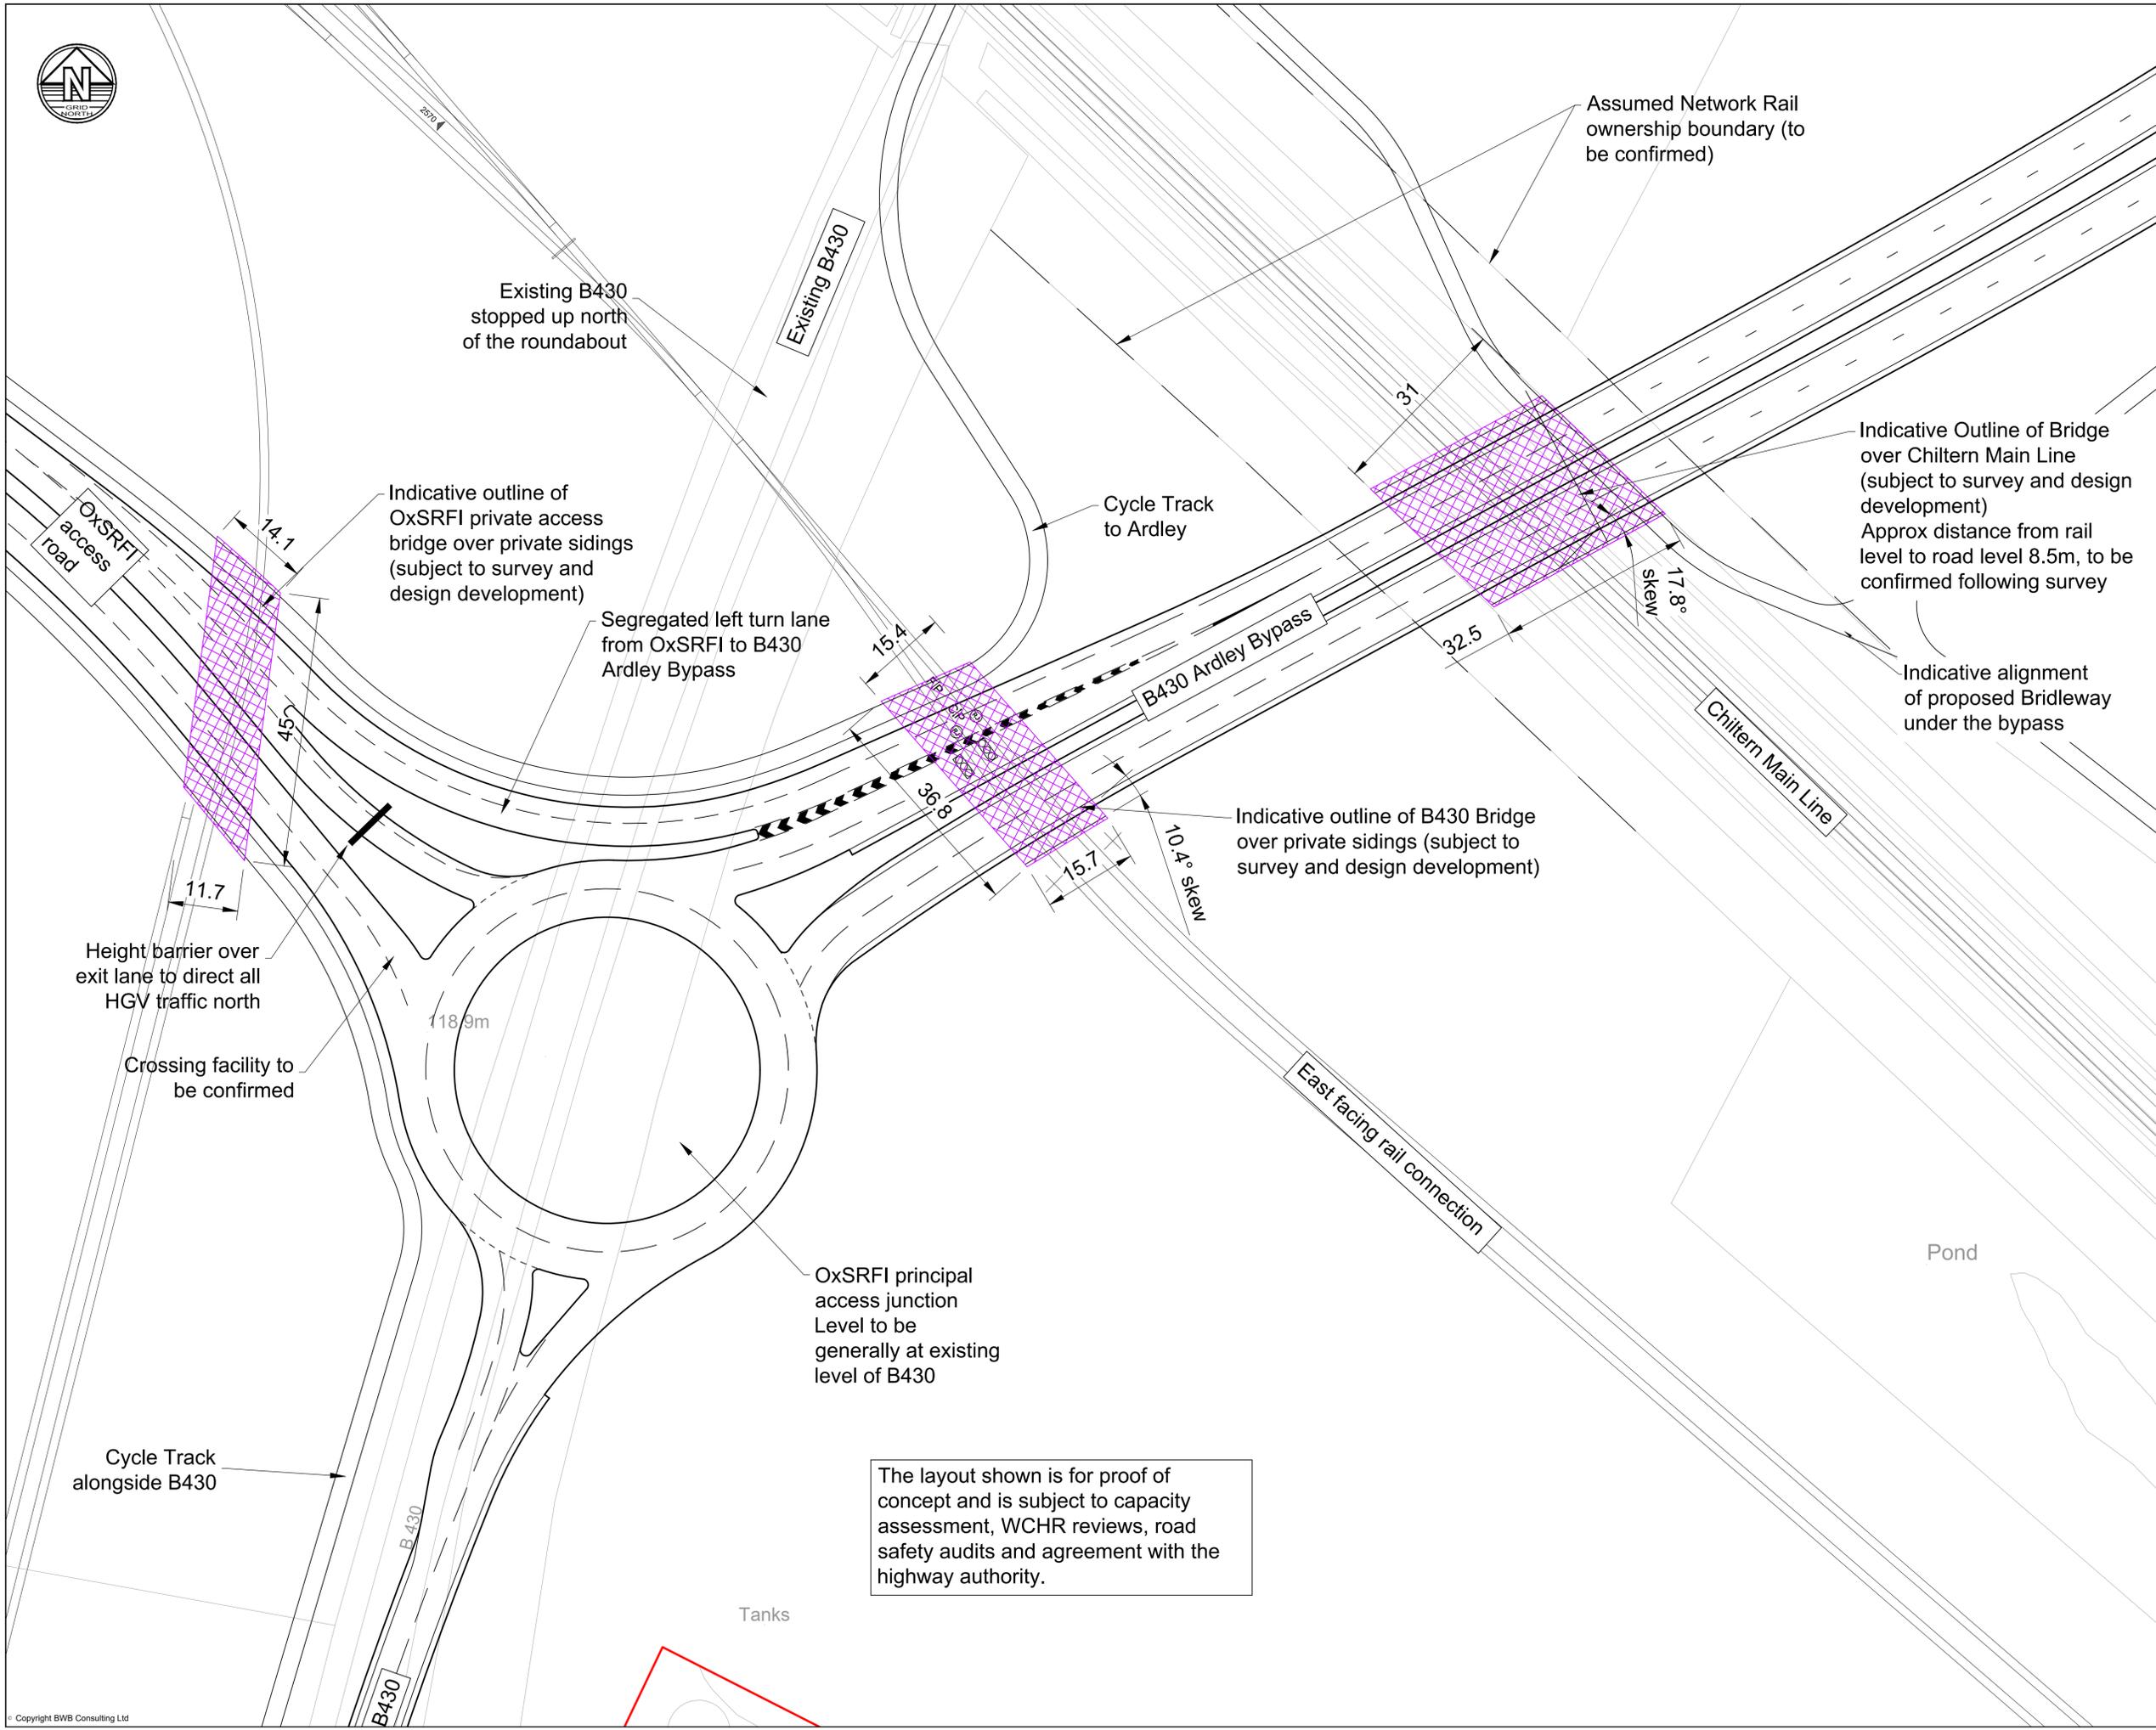

Legend

 Draft Order Limits



The layout shown is for proof of concept and is subject to capacity assessment, WCHR reviews, road safety audits and agreement with the highway authority.

P03	03.05.22	Amendments to labels, cycle tracks added	SRH	SRH
P02	09.06.21	B430 NB exit widened to two lanes	SRH	SRH
P01	04.06.21	Preliminary issue	SRH	SRH
Rev	Date	Details of issue / revision	Drw	Rev

Issues & Revisions

**BWB**  
CONSULTANCY | ENVIRONMENT  
INFRASTRUCTURE | BUILDINGS

- Birmingham | 0121 233 3322
- Leeds | 0113 233 8000
- London | 020 7407 3879
- Manchester | 0161 233 4260
- Nottingham | 0115 924 1100

www.bwbconsulting.com

Client  
**OXFORDSHIRE  
RAILFREIGHT LIMITED**

Project Title  
**OxSRFI**  
OXFORDSHIRE  
STRATEGIC RAIL FREIGHT INTERCHANGE

Drawing Title  
**OxSRFI PRINCIPAL  
ACCESS ROUNDABOUT  
GENERAL ARRANGEMENT**

Drawn:	S. Hilditch	Reviewed:	S. Hilditch
BWB Ref:	NTH2479	Date:	04.06.21
Scale@A1:	1:500	Status	Rev
<b>PRELIMINARY</b>			
Project - Originator - Zone - Level - Type - Role - Number	Status	Rev	
OxSRFI-BWB-GEN-ZZ-SK-CH-SK018	S1	P03	