


ARDLEY BYPASS  
SCALE: 1:2000

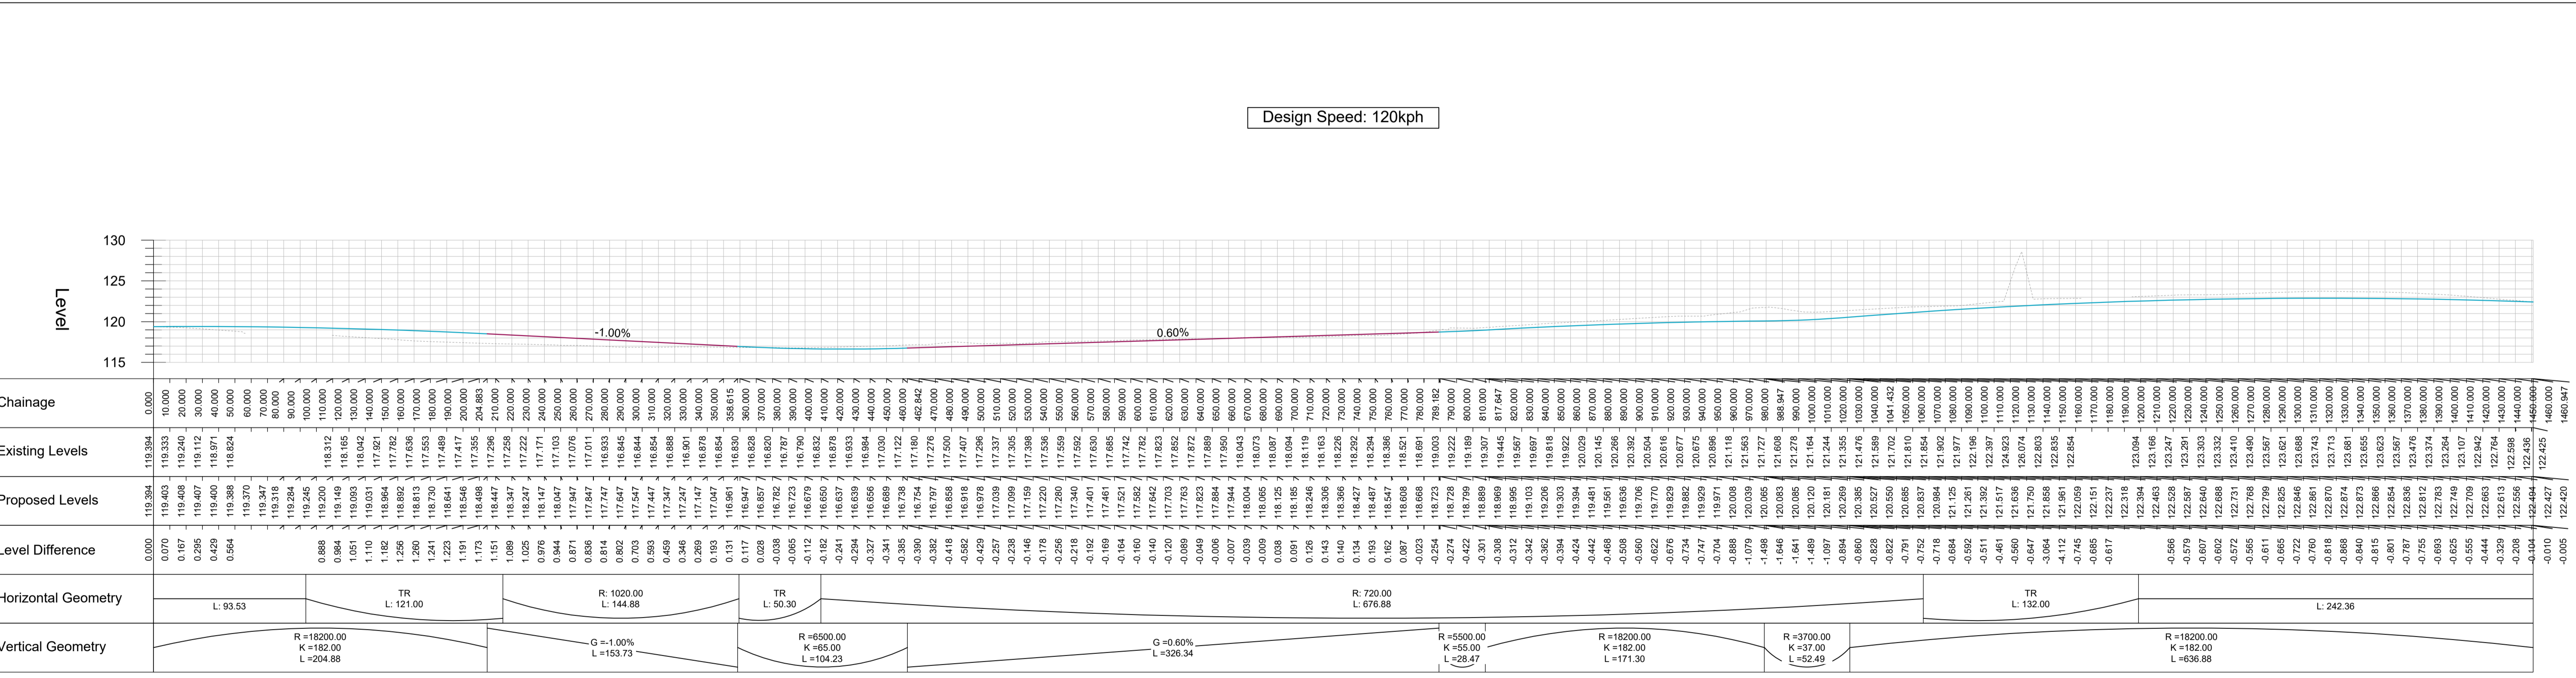

ARDLEY BYPASS LONGSECTION  
SCALE: H 1:2000, V 1:400. DATUM: 115.000

NOTES  
1. Do not scale this drawing. All dimensions must be checked/verified on site. If in doubt ask.  
2. This drawing is to be read in conjunction with all relevant architects, engineers and specialists drawings and specifications.  
3. All dimensions in metres unless noted otherwise. All levels in metres unless noted otherwise.  
4. Any discrepancies noted on site are to be reported to the engineer immediately.

LEGEND

	Growth Deal Scheme Layout
	Horizontal Geometry - Straight
	Horizontal Geometry - Transition
	Horizontal Geometry - Curvature
	Existing Ground
	Proposed Vertical Geometry - Straight Segment (Gradient)
	Proposed Vertical Geometry - Curvature

ISSUES & REVISIONS

Rev	Date	Details of issue / revision	Drw	Rev
P01	07.03.22	Preliminary Issue	MMV	SRH
P02	29.03.22	WCHR routes added	SRH	SRH

Client: **OXFORDSHIRE RAILFREIGHT LTD.**

A CAF GROUP COMPANY

□ Birmingham | 0121 233 3322  
□ Leeds | 0113 233 8000  
□ London | 020 7234 9122  
□ Manchester | 0161 233 4260  
□ Nottingham | 0115 924 1100  
www.bwbconsulting.com

Drawn:	M. Valibhai	Reviewed:	S. Hilditch
BWB Ref:	NTH2479	Date:	07.03.22
Scale:	A1: 1:2000		

Project Title: **OxSRFI OXFORDSHIRE STRATEGIC RAIL FREIGHT INTERCHANGE**

Drawing Status: **PRELIMINARY**

Drawing Title: **ARDLEY BYPASS GENERAL ARRANGEMENT & VERTICAL ALIGNMENT**

Project - Originator - Zone - Level - Type - Role - Number	Status	Rev
OxSRFI-BWB-GEN-XX-SK-CH-SK038	S1	P02

© Copyright BWB Consulting Ltd