




Title:  
Magnetometer Survey - Greyscale Plots -  
Area 30

Client:  
RPS Consulting Services

Project:  
02545 - Oxfordshire Strategic Rail Freight  
Interchange, Ardley, Oxfordshire

Scale:  
0 metres 125  
1:2500 @ A3

Fig No:  
50

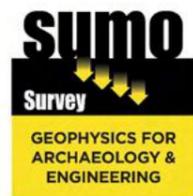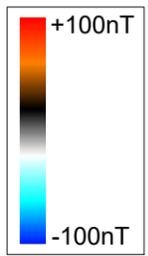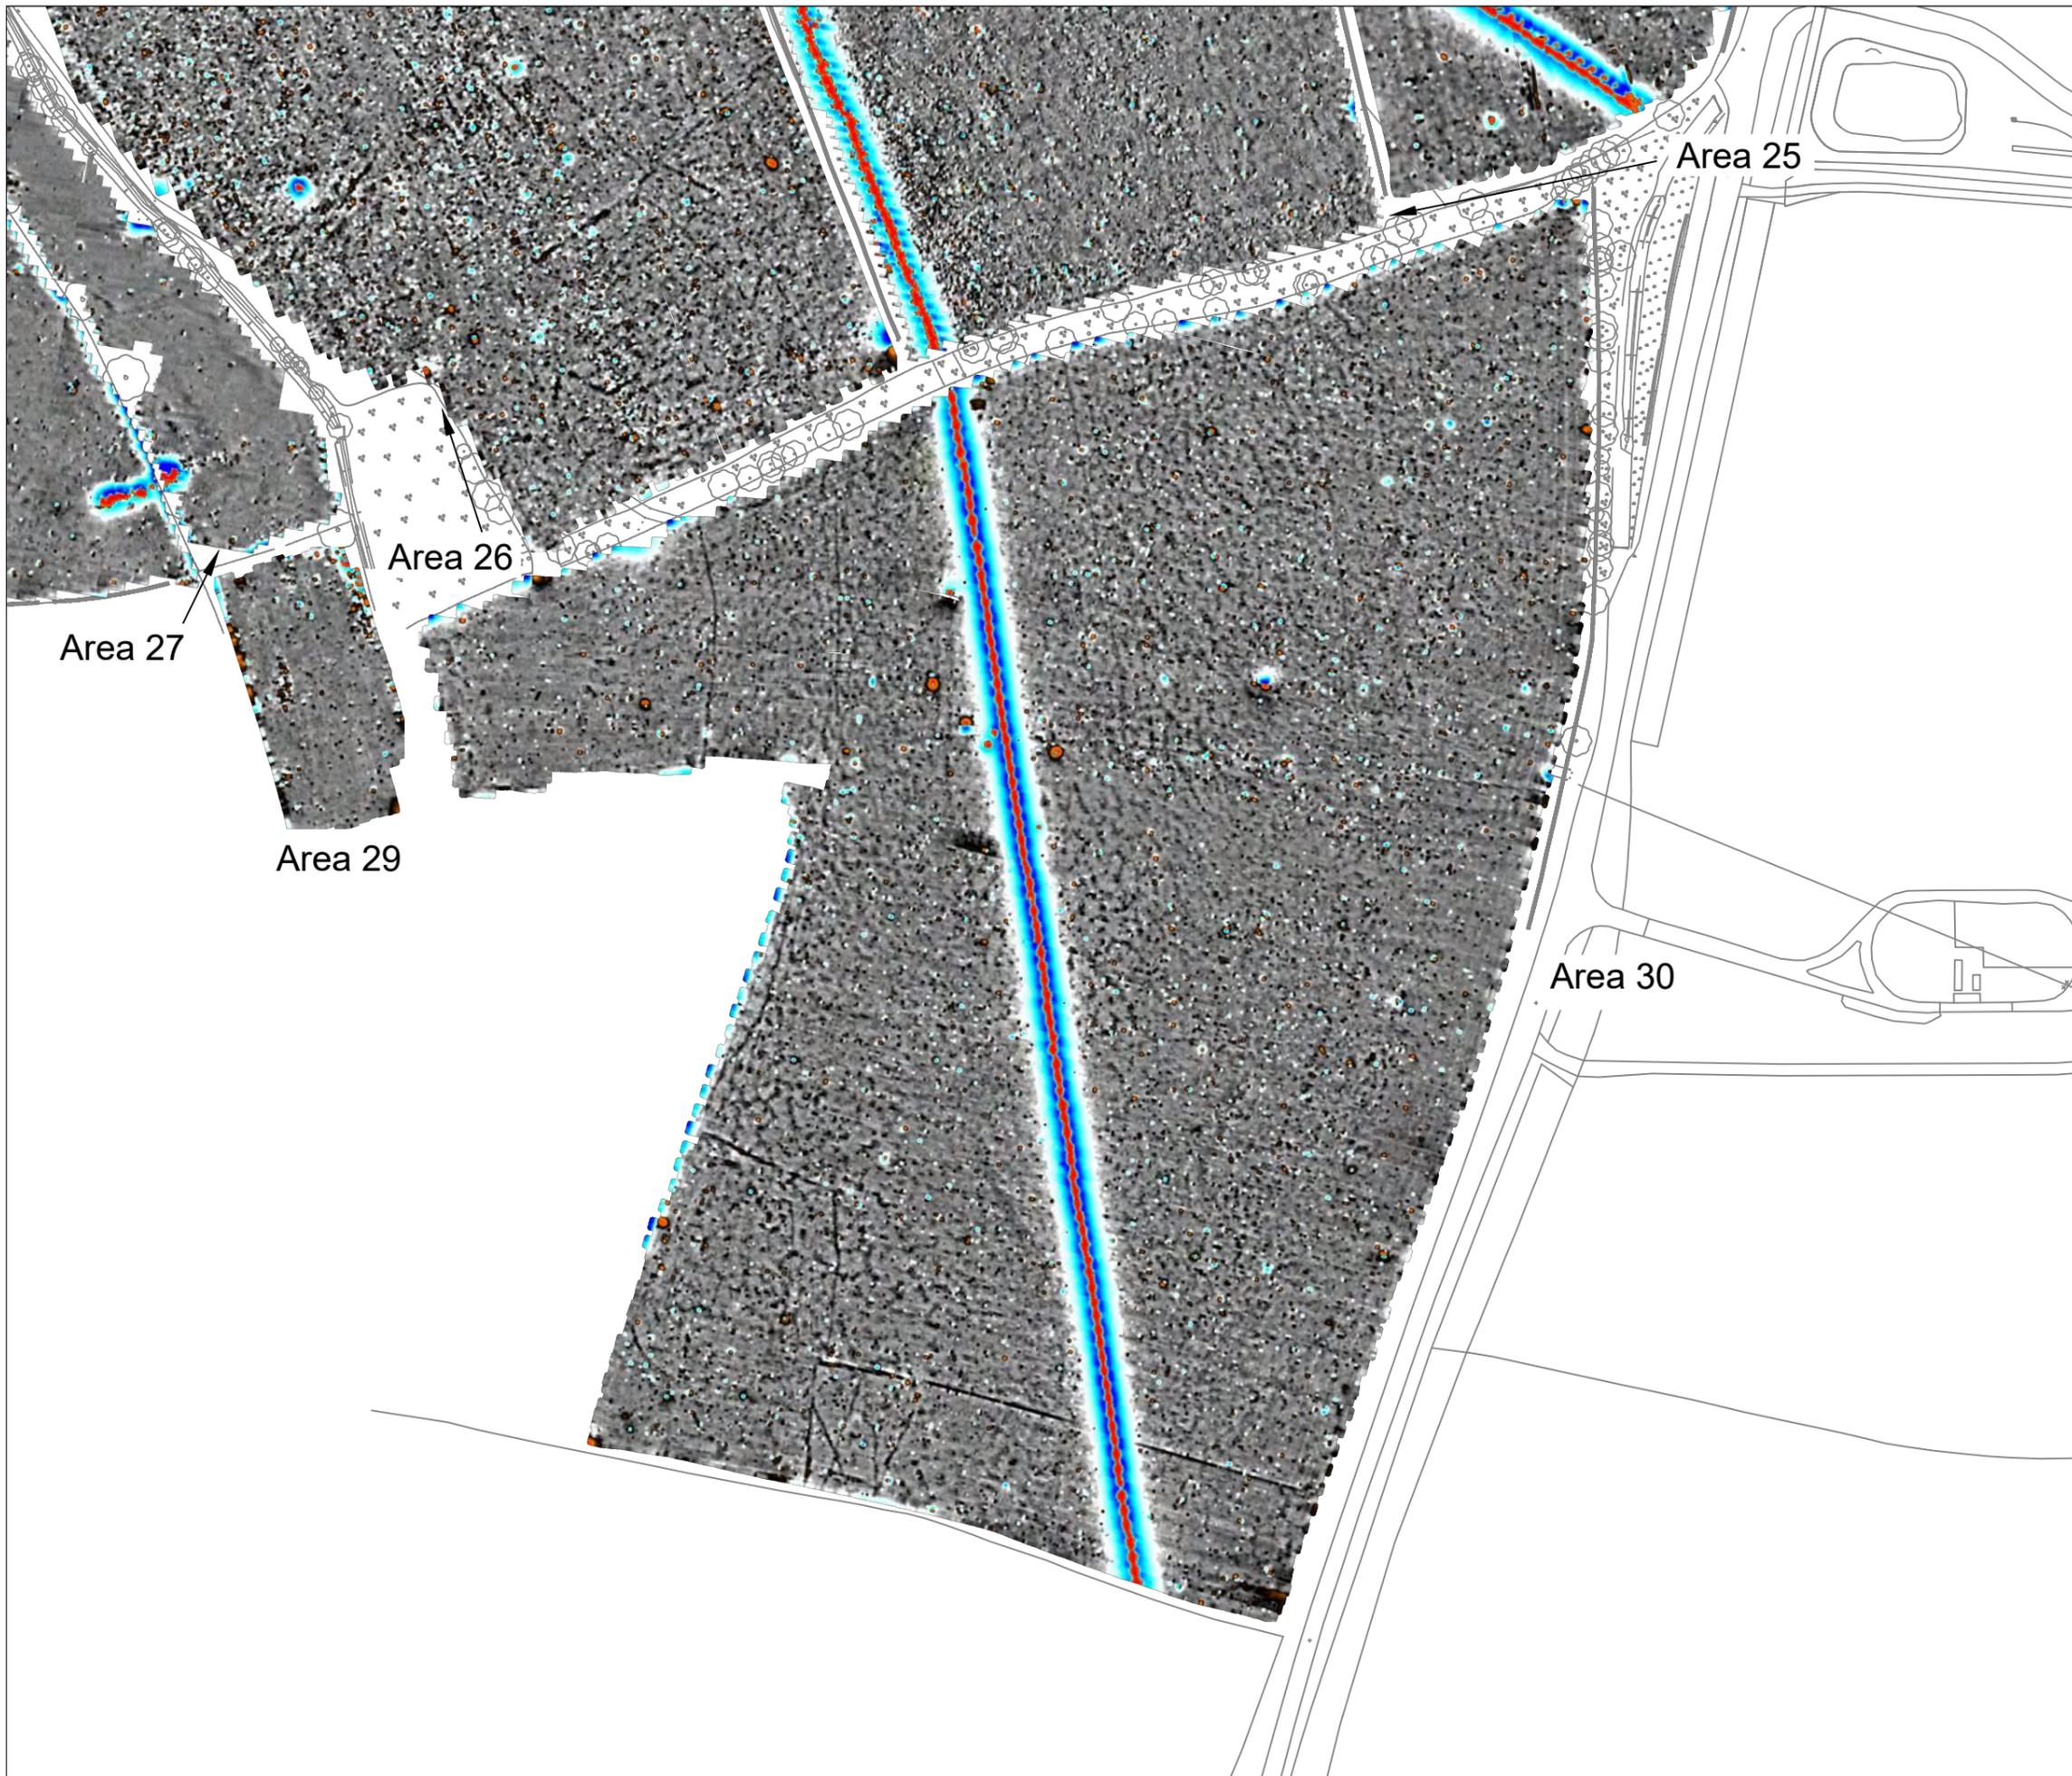


Title: Magnetometer Survey - Colour Plots - Area 30

Client: RPS Consulting Services

Project: 02545 - Oxfordshire Strategic Rail Freight Interchange, Ardley, Oxfordshire


Scale: 0 metres 125  
1:2500 @ A3

Fig No: 51

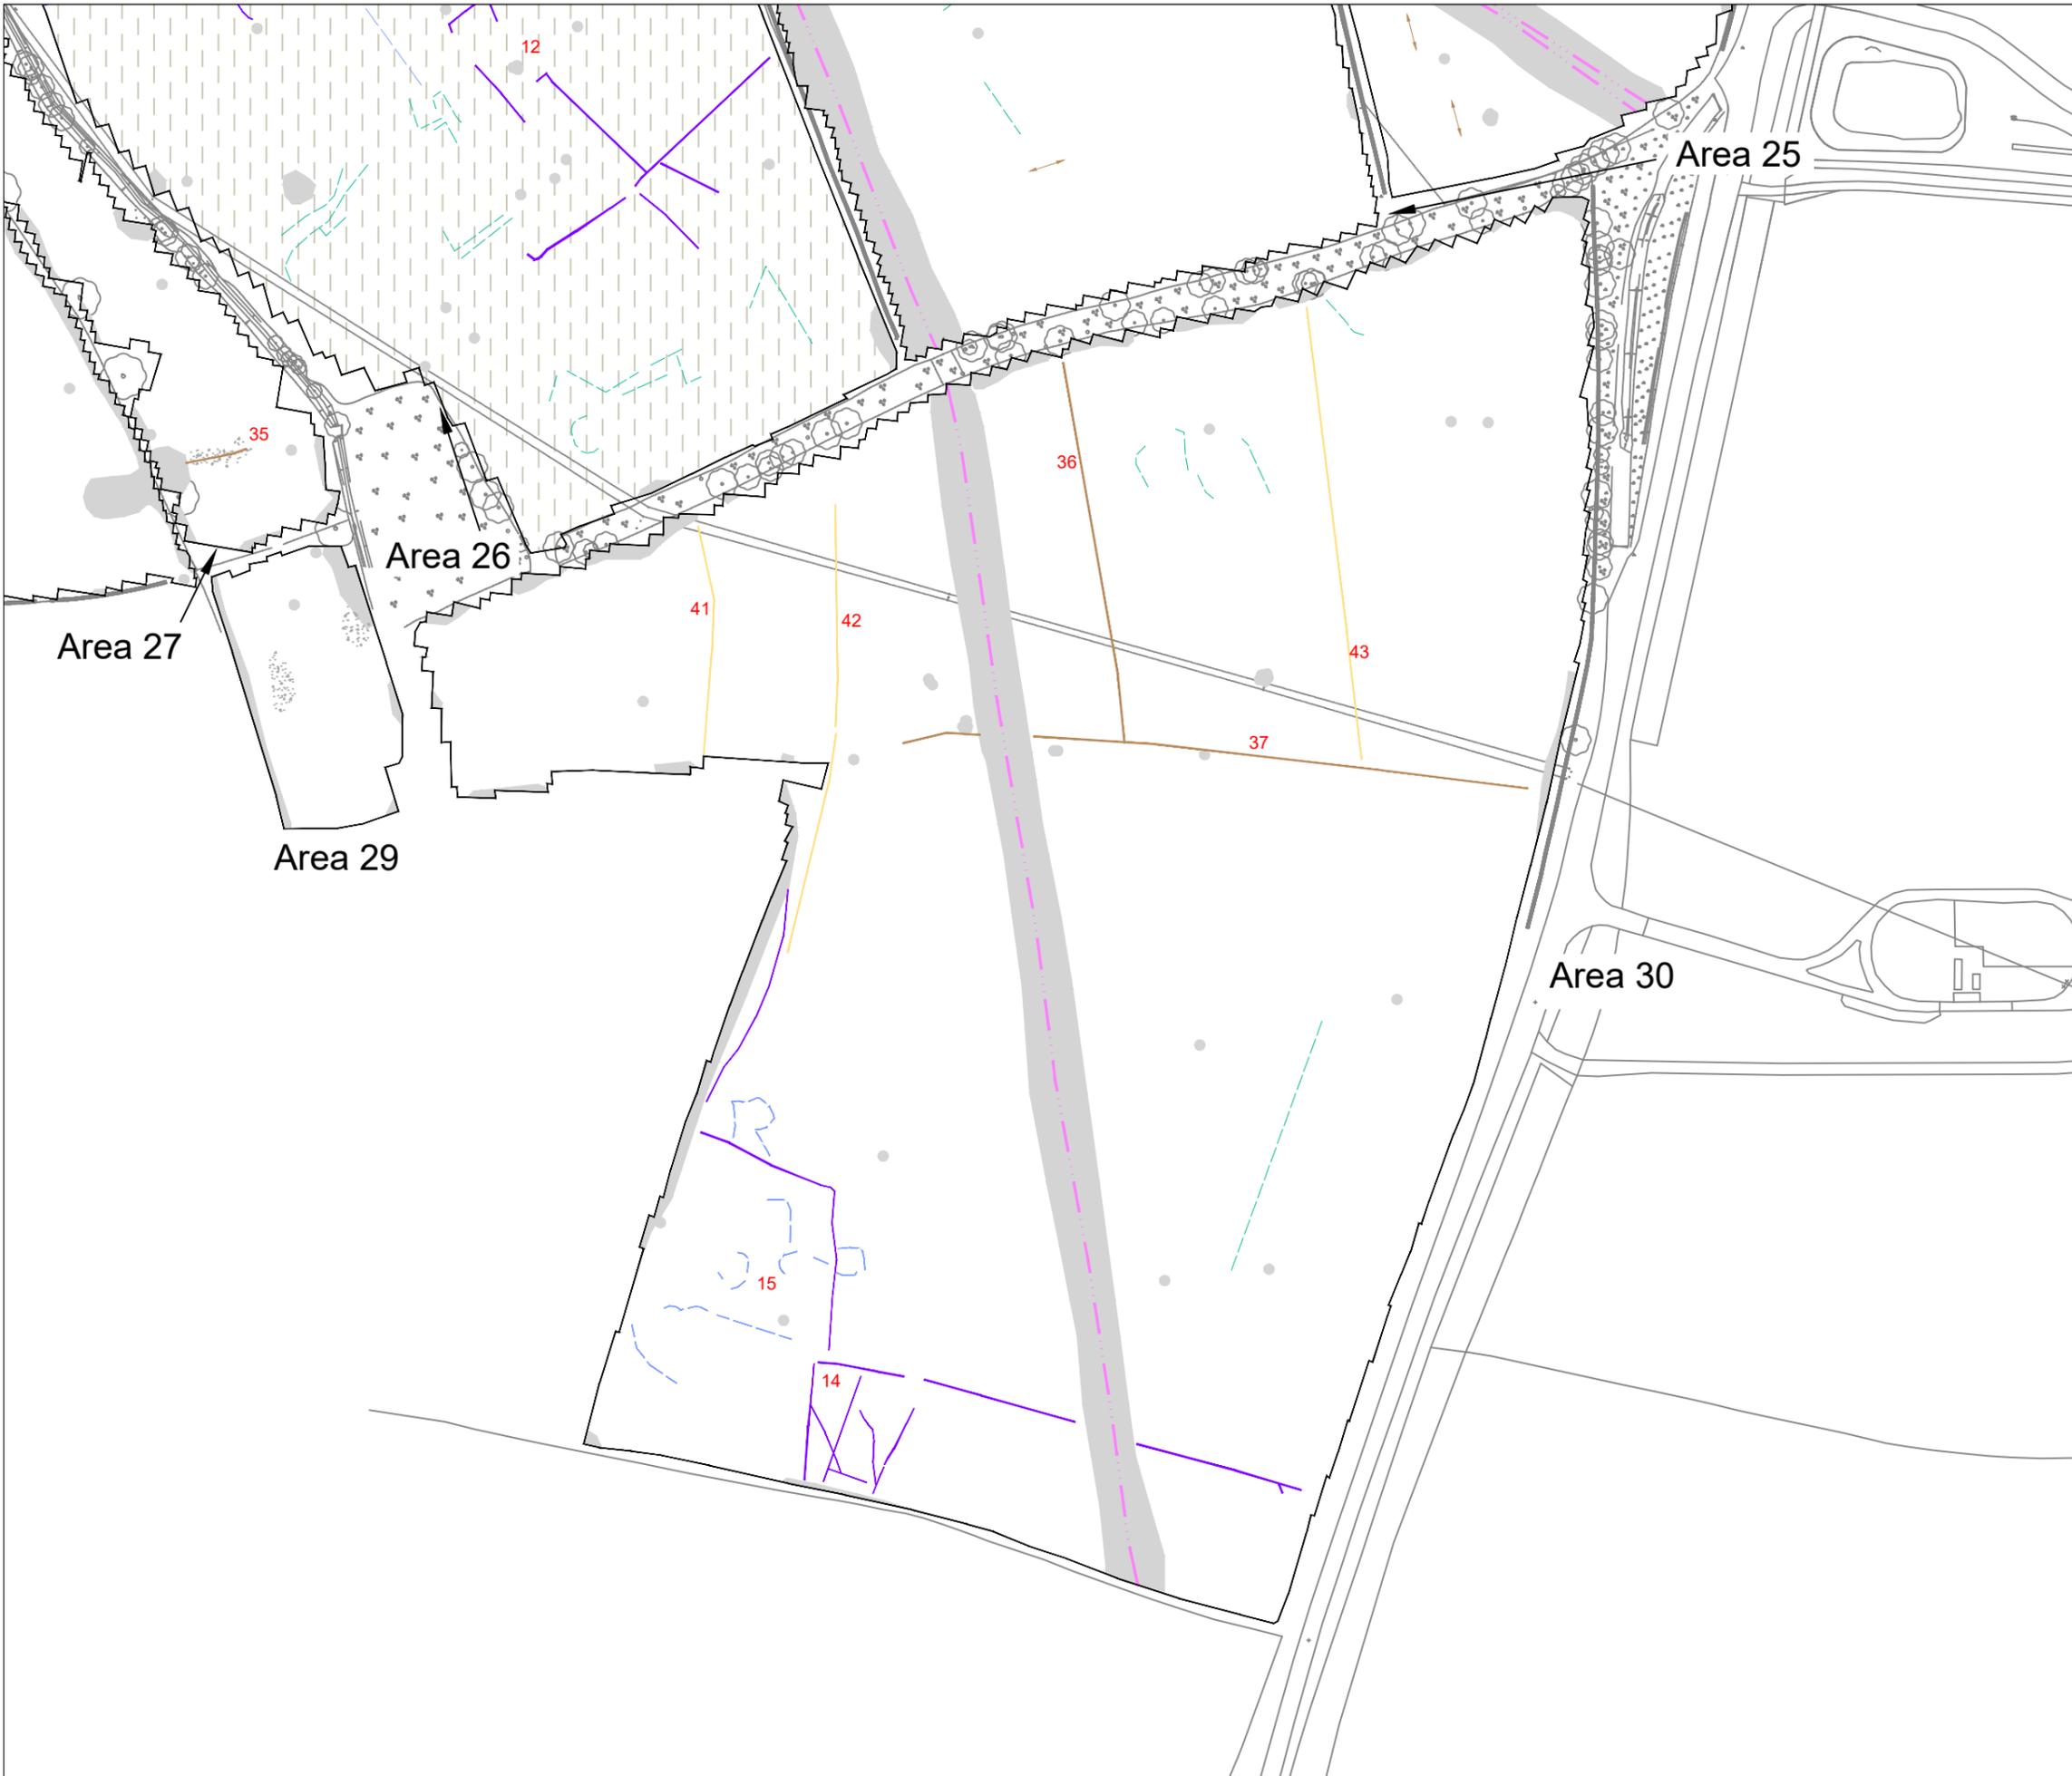

**KEY**

	Probable archaeology (discrete anomaly / trend / negative)
	Possible archaeology (discrete anomaly / trend)
	Uncertain Origin (discrete anomaly / trend / negative)
	Former field boundary (corroborated)
	Former field boundary (conjectural)
	Agriculture (plough / ridge and furrow)
	Track (corroborated)
	Land drain
	Natural (e.g. geological / pedological)
	Magnetic disturbance
	Green waste
	Service
	Ferrous

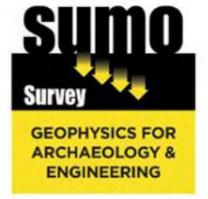

Title: Magnetometer Survey - Interpretation - Area 30

Client: RPS Consulting Services

Project: 02545 - Oxfordshire Strategic Rail Freight Interchange, Ardley, Oxfordshire


Scale: 0 metres 125  
1:2500 @ A3

Fig No: 52



**KEY**

 Old field boundary detected by survey


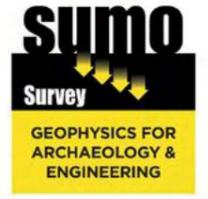


Title: 1839 Ardley Tithe Map and 1841 Middleton Tithe Map

Client: RPS Consulting Services

Project: 02545 - Oxfordshire Strategic Rail Freight Interchange, Ardley, Oxfordshire

Scale: NTS Fig No: 53

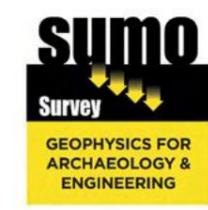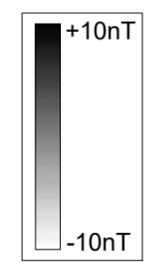


Title:  
Minimally Processed Data - Greyscale Plots - Overview

Client:  
RPS Consulting Services

Project:  
02545 - Oxfordshire Strategic Rail Freight Interchange, Ardley, Oxfordshire

Scale:  
0 metres 575  
1:11,500 @ A3

Fig No:  
54

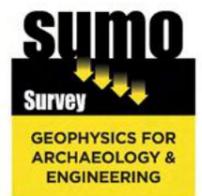

Title:  
XY Trace Plots (clipped at +/-15nT) - Overview

Client:  
RPS Consulting Services

Project:  
02545 - Oxfordshire Strategic Rail Freight Interchange, Ardley, Oxfordshire

Scale:  
0 metres 575  
1:11,500 @ A3

Fig No:  
55